


Profil 35
M-Laenge 1:100
M-Hoehe 1:100

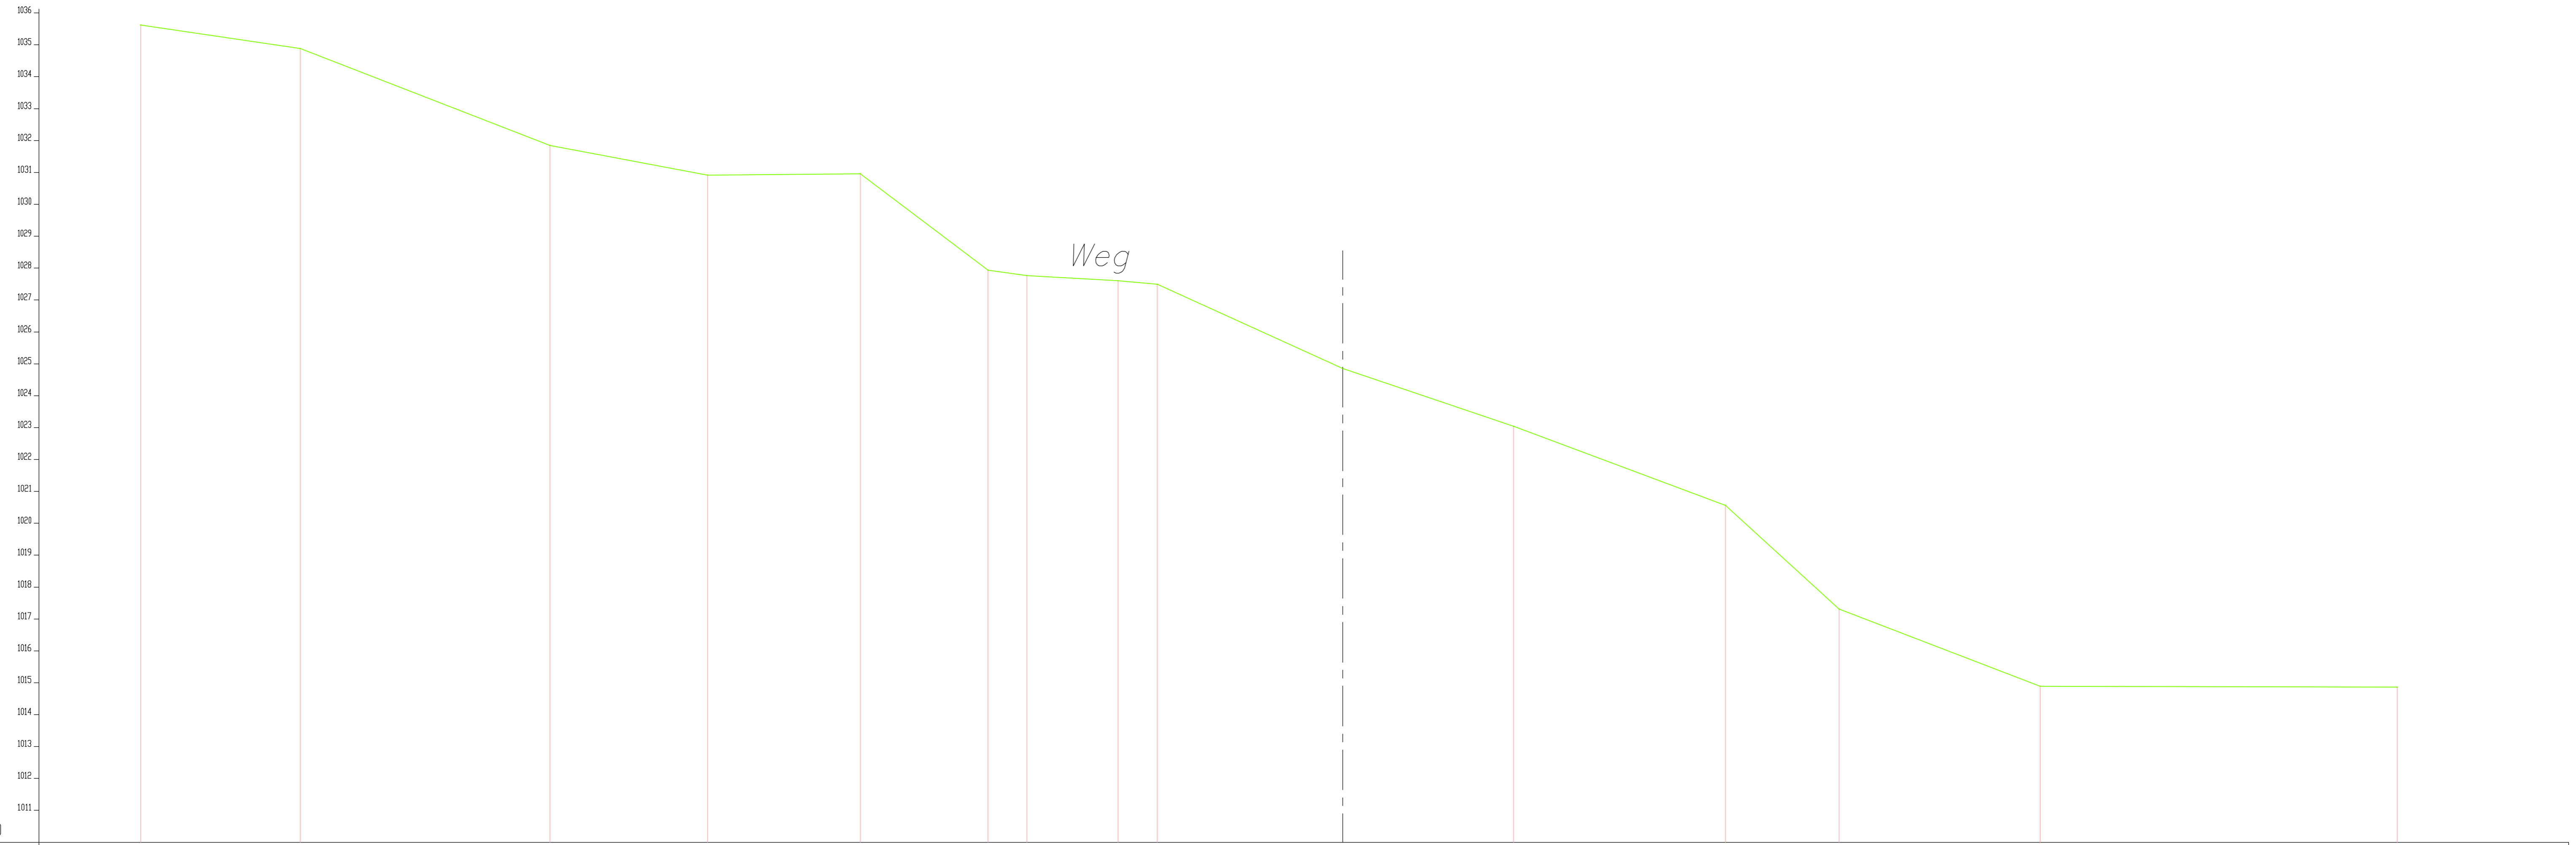

↙ V.E.: 1010.000

Stationierung	Punkt-Nr.	Hoehe	Schraegdist.	Stichmass	Hor.dist.
3.19	351	1035.63	0.00	0.00	3.19
8.19	352	1034.88	5.06	0.00	5.00
16.03	353	1031.85	8.40	0.00	7.83
20.97	354	1030.92	5.04	0.00	4.95
25.76	355	1030.96	4.79	0.00	4.79
29.77	356	1027.93	5.03	0.00	4.01
30.99	357	1027.76	1.23	0.00	1.21
33.85	358	1027.50	2.86	0.00	2.86
35.08	359	1027.49	1.24	0.00	1.24
40.90	3510	1024.86	6.38	0.00	5.81
46.26	3511	1023.04	5.66	0.00	5.36
52.90	3512	1020.57	7.09	0.00	6.64
56.47	3513	1017.31	4.83	0.00	3.57
62.78	3514	1014.89	6.76	0.00	6.31
73.98	3515	1014.86	11.20	0.00	11.20